
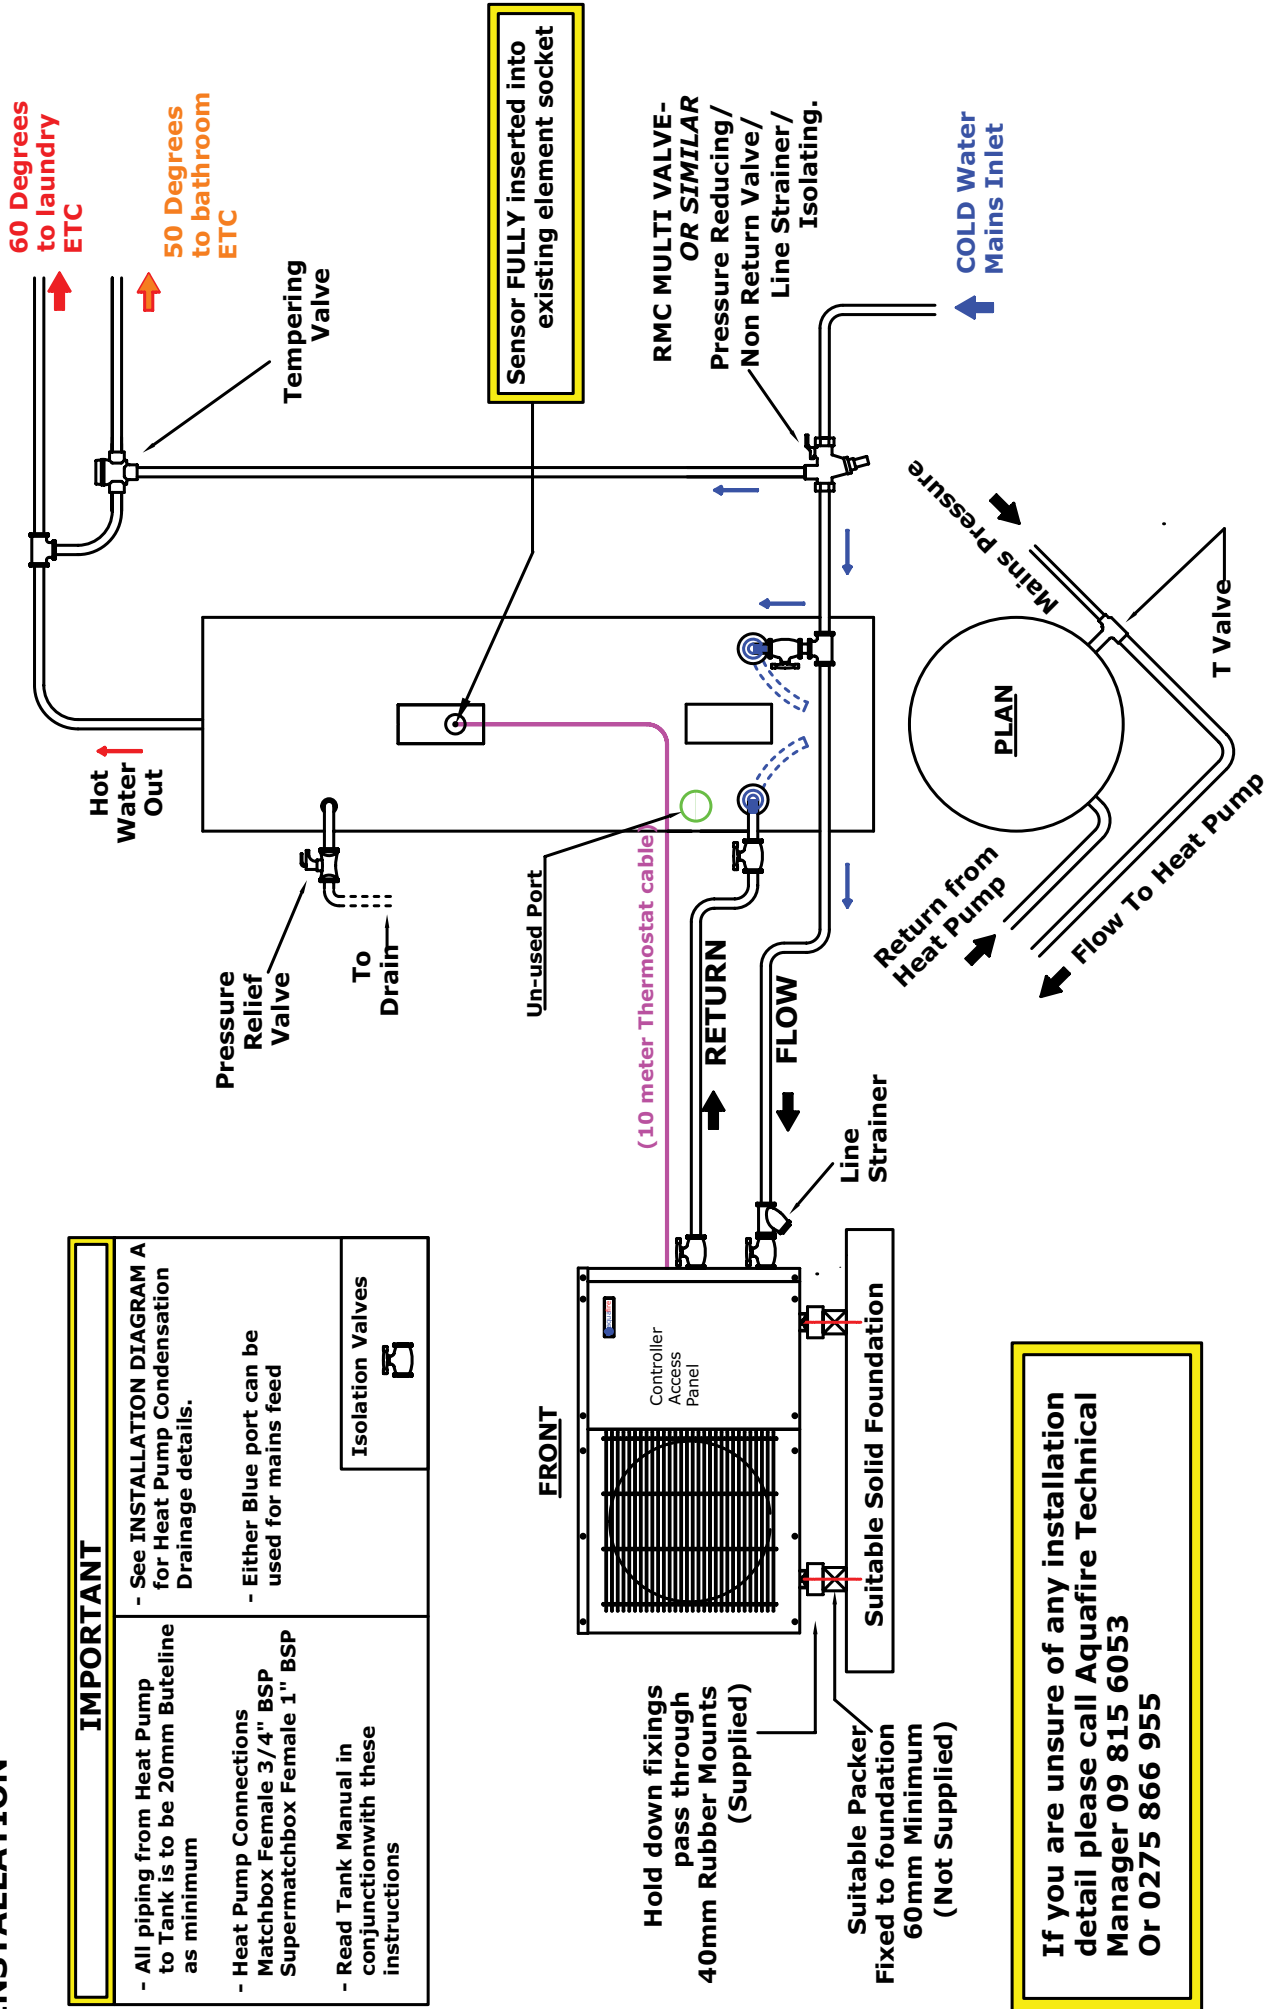


INSTALLATION DIAGRAM B

250L, 300L HJ COOPERS SOLAR READY & AQUAFIRE 6KW/8KW HEAT PUMP INSTALLATION

IMPORTANT	
<ul style="list-style-type: none"> - All piping from Heat Pump to Tank is to be 20mm Buteline as minimum - Heat Pump Connections Matchbox Female 3/4" BSP Supermatchbox Female 1" BSP - Read Tank Manual in conjunction with these instructions 	<ul style="list-style-type: none"> - See INSTALLATION DIAGRAM A for Heat Pump Condensation Drainage details. - Either Blue port can be used for mains feed
Isolation Valves 	



If you are unsure of any installation detail please call Aquafire Technical Manager 09 815 6053 Or 0275 866 955